



**ALSO DISTRIBUTED UNDER THE FOLLOWING TRADE NAMES:**


**ASSOCIATED MATERIALS, INC.**  
**GENTEK BUILDING PRODUCTS**  
**REVERE BUILDING PRODUCTS**

## EVALUATED FOR USE IN THE STATE OF TEXAS

The Horizontal Sliding Window described herein complies with the 2006 International Residential Code (IRC), Sections R301 & R613 and the 2006 International Building Code (IBC), Sections 1405.12, 1609, 1714.5, 2403 and 2404 (including Texas revisions) subject to the following conditions:

1. Anchors shall be as listed and spaced as shown in the details. Anchor embedment to base material shall be beyond wall dressing or stucco.
2. When used in areas requiring wind-borne debris protection this product is required to be protected with an impact resistant covering that complies with Section R301.2.1.2 of the IRC and Section 1609.1.2 of the IBC.
3. Allowable design pressure requirements must be equal to or less than the design pressure rating shown in the design pressure chart, sheet 1 of this drawing.
4. Conditions not covered by this drawing are subject to further engineering analysis.


TABLE OF CONTENTS	
SHEET#	DESCRIPTION
1	Typical elevations, design pressures & general notes
2	Frame anchoring & cross sections
3	Bill of materials, glazing detail and components

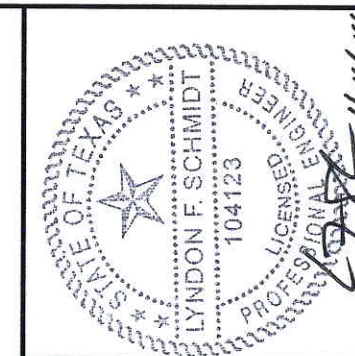

Documents Prepared By: Lyndon F. Schmidt, P.E.  
TEXAS P.E. #104123

**RW** BUILDING CONSULTANTS, INC.  
P.O. Box 230 Valrico FL 33595  
Phone No.: 813.659.9197

TEXAS BOARD OF PROFESSIONAL ENGINEERS  
CERTIFICATE OF REGISTRATION # F-11852

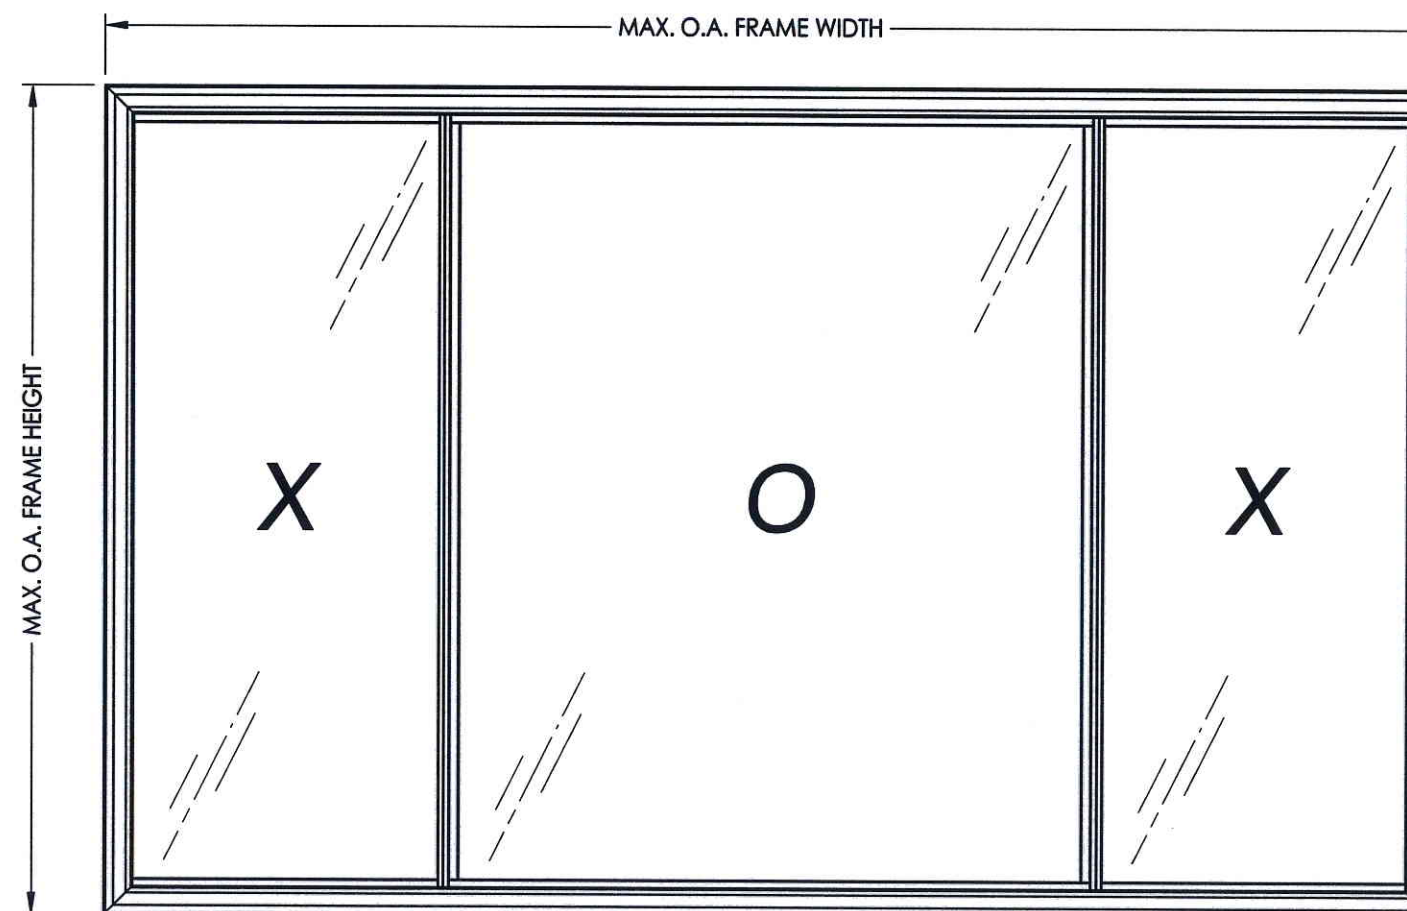

OVERALL FRAME DIMENSION	OVERALL MAX DAY LIGHT DIMENSION	GLASS TYPE	DESIGN PRESSURE (PSF)	
			POS.	NEG.
108.0" x 56.0"	50.25" X 49.5"	G1	+25.0	-25.0
120.0" x 48.0"	56.25" X 41.5"		+25.0	-25.0
96.0" x 60.0"	44.25" X 53.25"		+25.0	-25.0




DATE: 4/2/14		PRODUCT: HORIZONTAL SLIDER	
SCALE: N.T.S.		PART OR ASSEMBLY:	
DWG. BY: JK		TYPICAL ELEVATION, DESIGN PRESSURES & GENERAL NOTES	
CHK. BY: LFS			
DRAWING NO.: TX-4449			
SHEET 1 OF 3			





BILL OF MATERIALS		
ITEM #	DESCRIPTION	MATERIAL
B	2X FRAMING (SG >= 0.42)	WOOD
C	1/4" MAX. SHIM SPACE	-
F	#8 X 2-1/2" PPH SMS	STEEL
1	EXTRUDED VINYL FRAME *	RIGID PVC
3	EXTRUDED VINYL SASH PULL STILE *	RIGID PVC
3A	EXTRUDED VINYL SASH PULL STILE *	RIGID PVC
4	EXTRUDED VINYL LOCK STILE *	RIGID PVC
4A	EXTRUDED VINYL LOCK STILE *	RIGID PVC
5	EXTRUDED VINYL ASTRAGAL *	RIGID PVC
6	EXTRUDED VINYL SILL TRACK *	RIGID PVC
7	EXTRUDED VINYL GLAZING BEAD *	RIGID PVC
8	EXTRUDED VINYL TOP AND BOTTOM RAIL *	RIGID PVC
8A	EXTRUDED VINYL TOP AND BOTTOM RAIL *	RIGID PVC
9	SASH REINFORCEMENT	STEEL
10	SASH REINFORCEMENT	STEEL
11	LOCK	-
18	SETTING BLOCK	-

\*THE APPROVED WHITE RIGID PVC EXTERIOR EXTRUSIONS FOR WINDOWS ARE TO BE PRODUCED BY EXTRUDERS LICENSEES IN "AAMA CERTIFICATION PROGRAMS FOR RIGID PVC EXTRUSIONS."

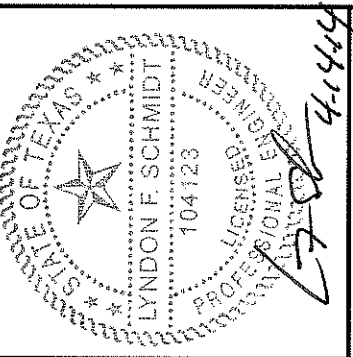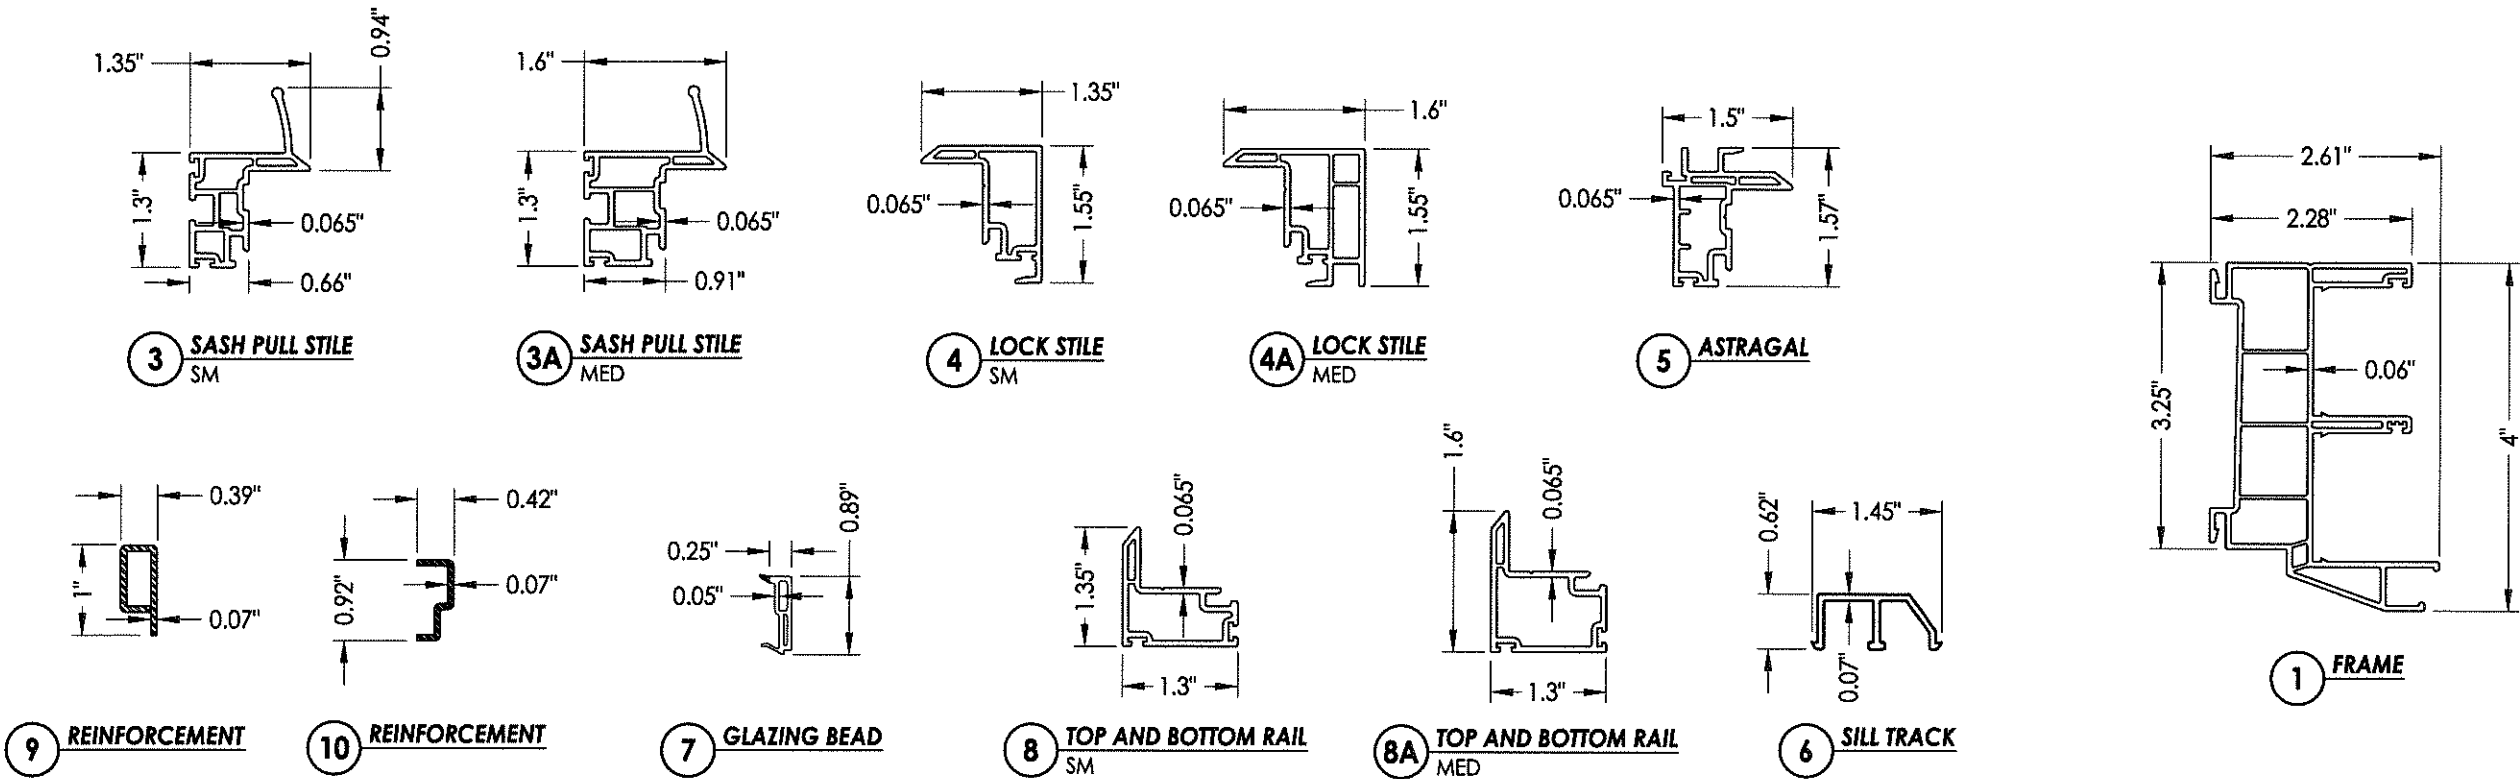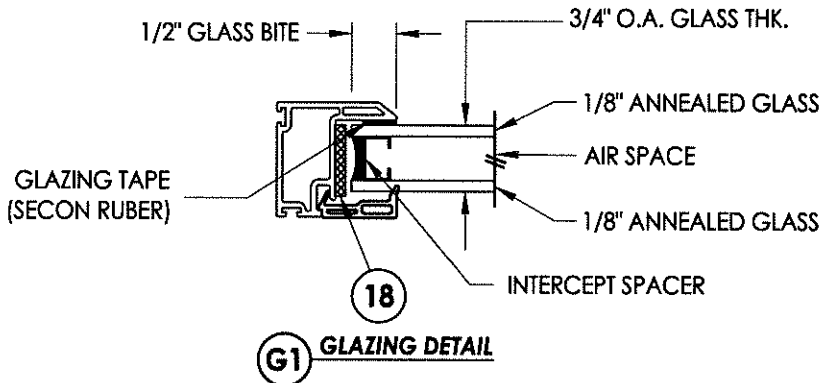

Documents Prepared By: Lyndon F. Schmidt, P.E. TEXAS P.E. #104123	
RWB BUILDING CONSULTANTS, INC. P.O. Box 230 Valrico FL 33595 Phone No.: 813.659.9197 TEXAS BOARD OF PROFESSIONAL ENGINEERS CERTIFICATE OF REGISTRATION # F-11852	
PRODUCT: HORIZONTAL SLIDER	PART OR ASSEMBLY: BILL OF MATERIALS, GLAZING DETAILS & COMPONENTS
DATE: 4/2/14	SCALE: N.T.S.
DWG. BY: JK	CHK. BY: LFS
DRAWING NO.: TX-4449	
SHEET 3 OF 3	